




# BRECHFA NORTH ENERGY PROJECT


FIGURE 3


## EXAMPLE OF STORAGE UNIT


© CROWN COPYRIGHT, ALL RIGHTS RESERVED  
2016 LICENCE NUMBER 0100031673.

### KEY:


 DOOR

 PASSIVE INFRARED LIGHTING  
(PLAN)


 PASSIVE INFRARED LIGHTING  
(ELEVATION)

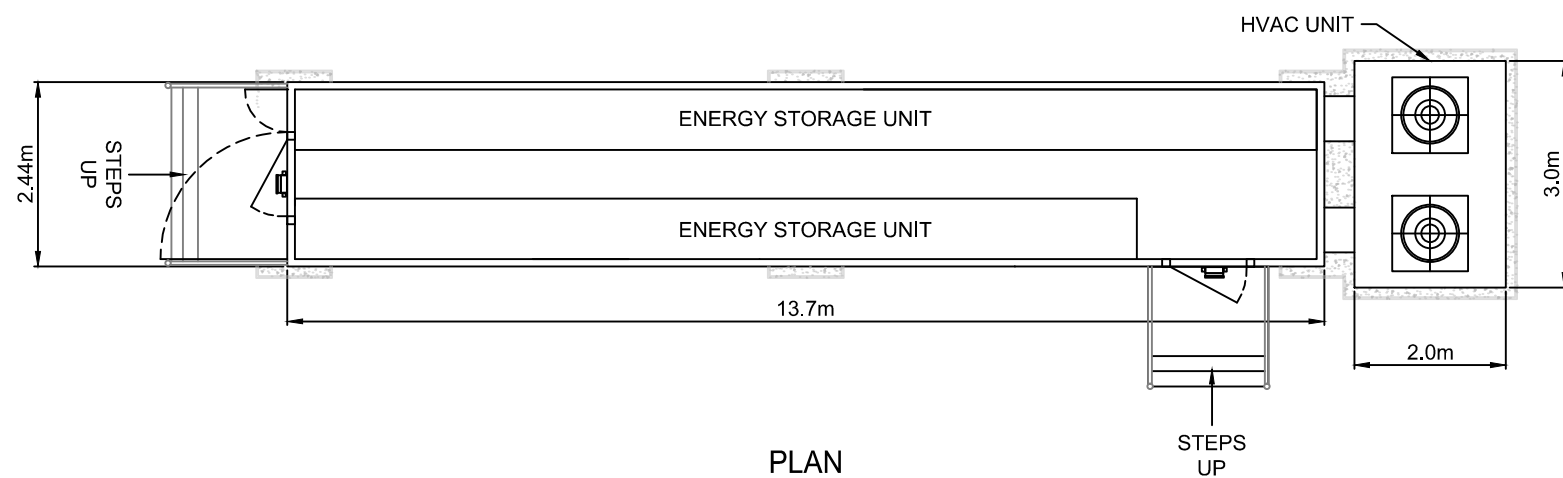

PLAN  
SCALE- 1:100

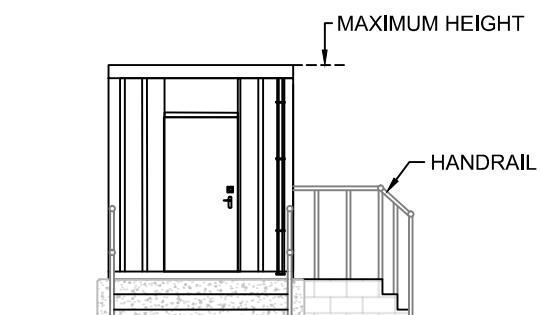

END ELEVATION  
SCALE- 1:100

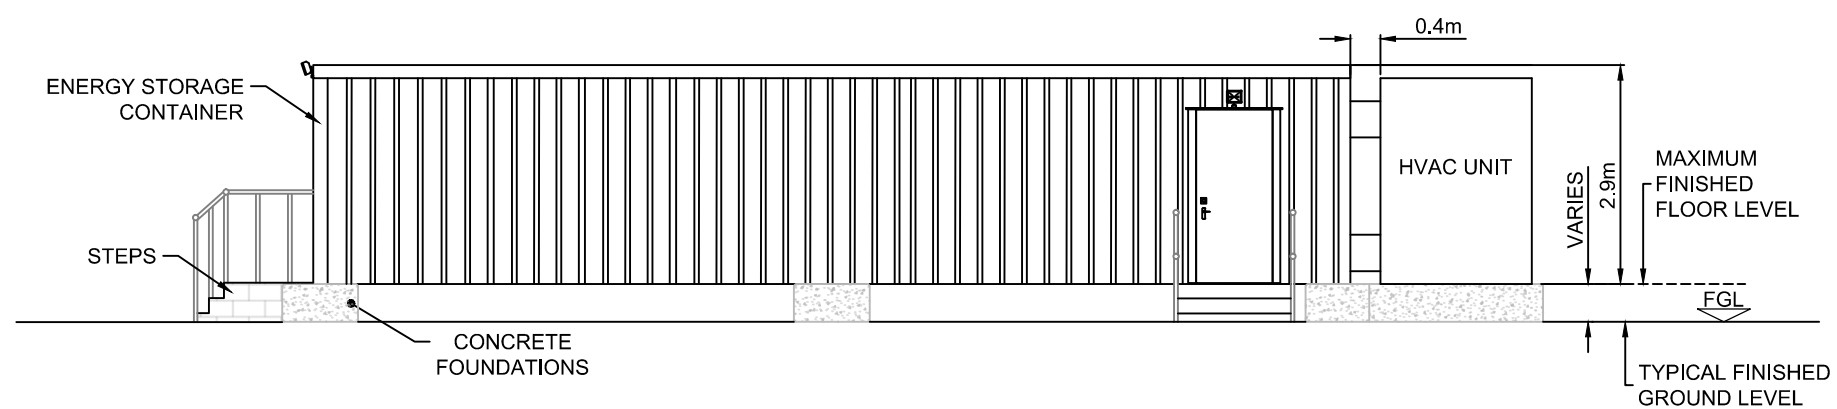

SIDE ELEVATION  
SCALE- 1:100

LAYOUT DWG N/A T-LAYOUT NO. N/A

DRAWING NUMBER  
03342D2302-01

SCALE - REFER TO DRAWING

ENVIRONMENTAL IMPACT  
ASSESSMENT SCOPING REPORT

THIS DRAWING IS THE PROPERTY OF RENEWABLE ENERGY  
SYSTEMS LTD. AND NO REPRODUCTION MAY BE MADE IN WHOLE  
OR IN PART WITHOUT PERMISSION